
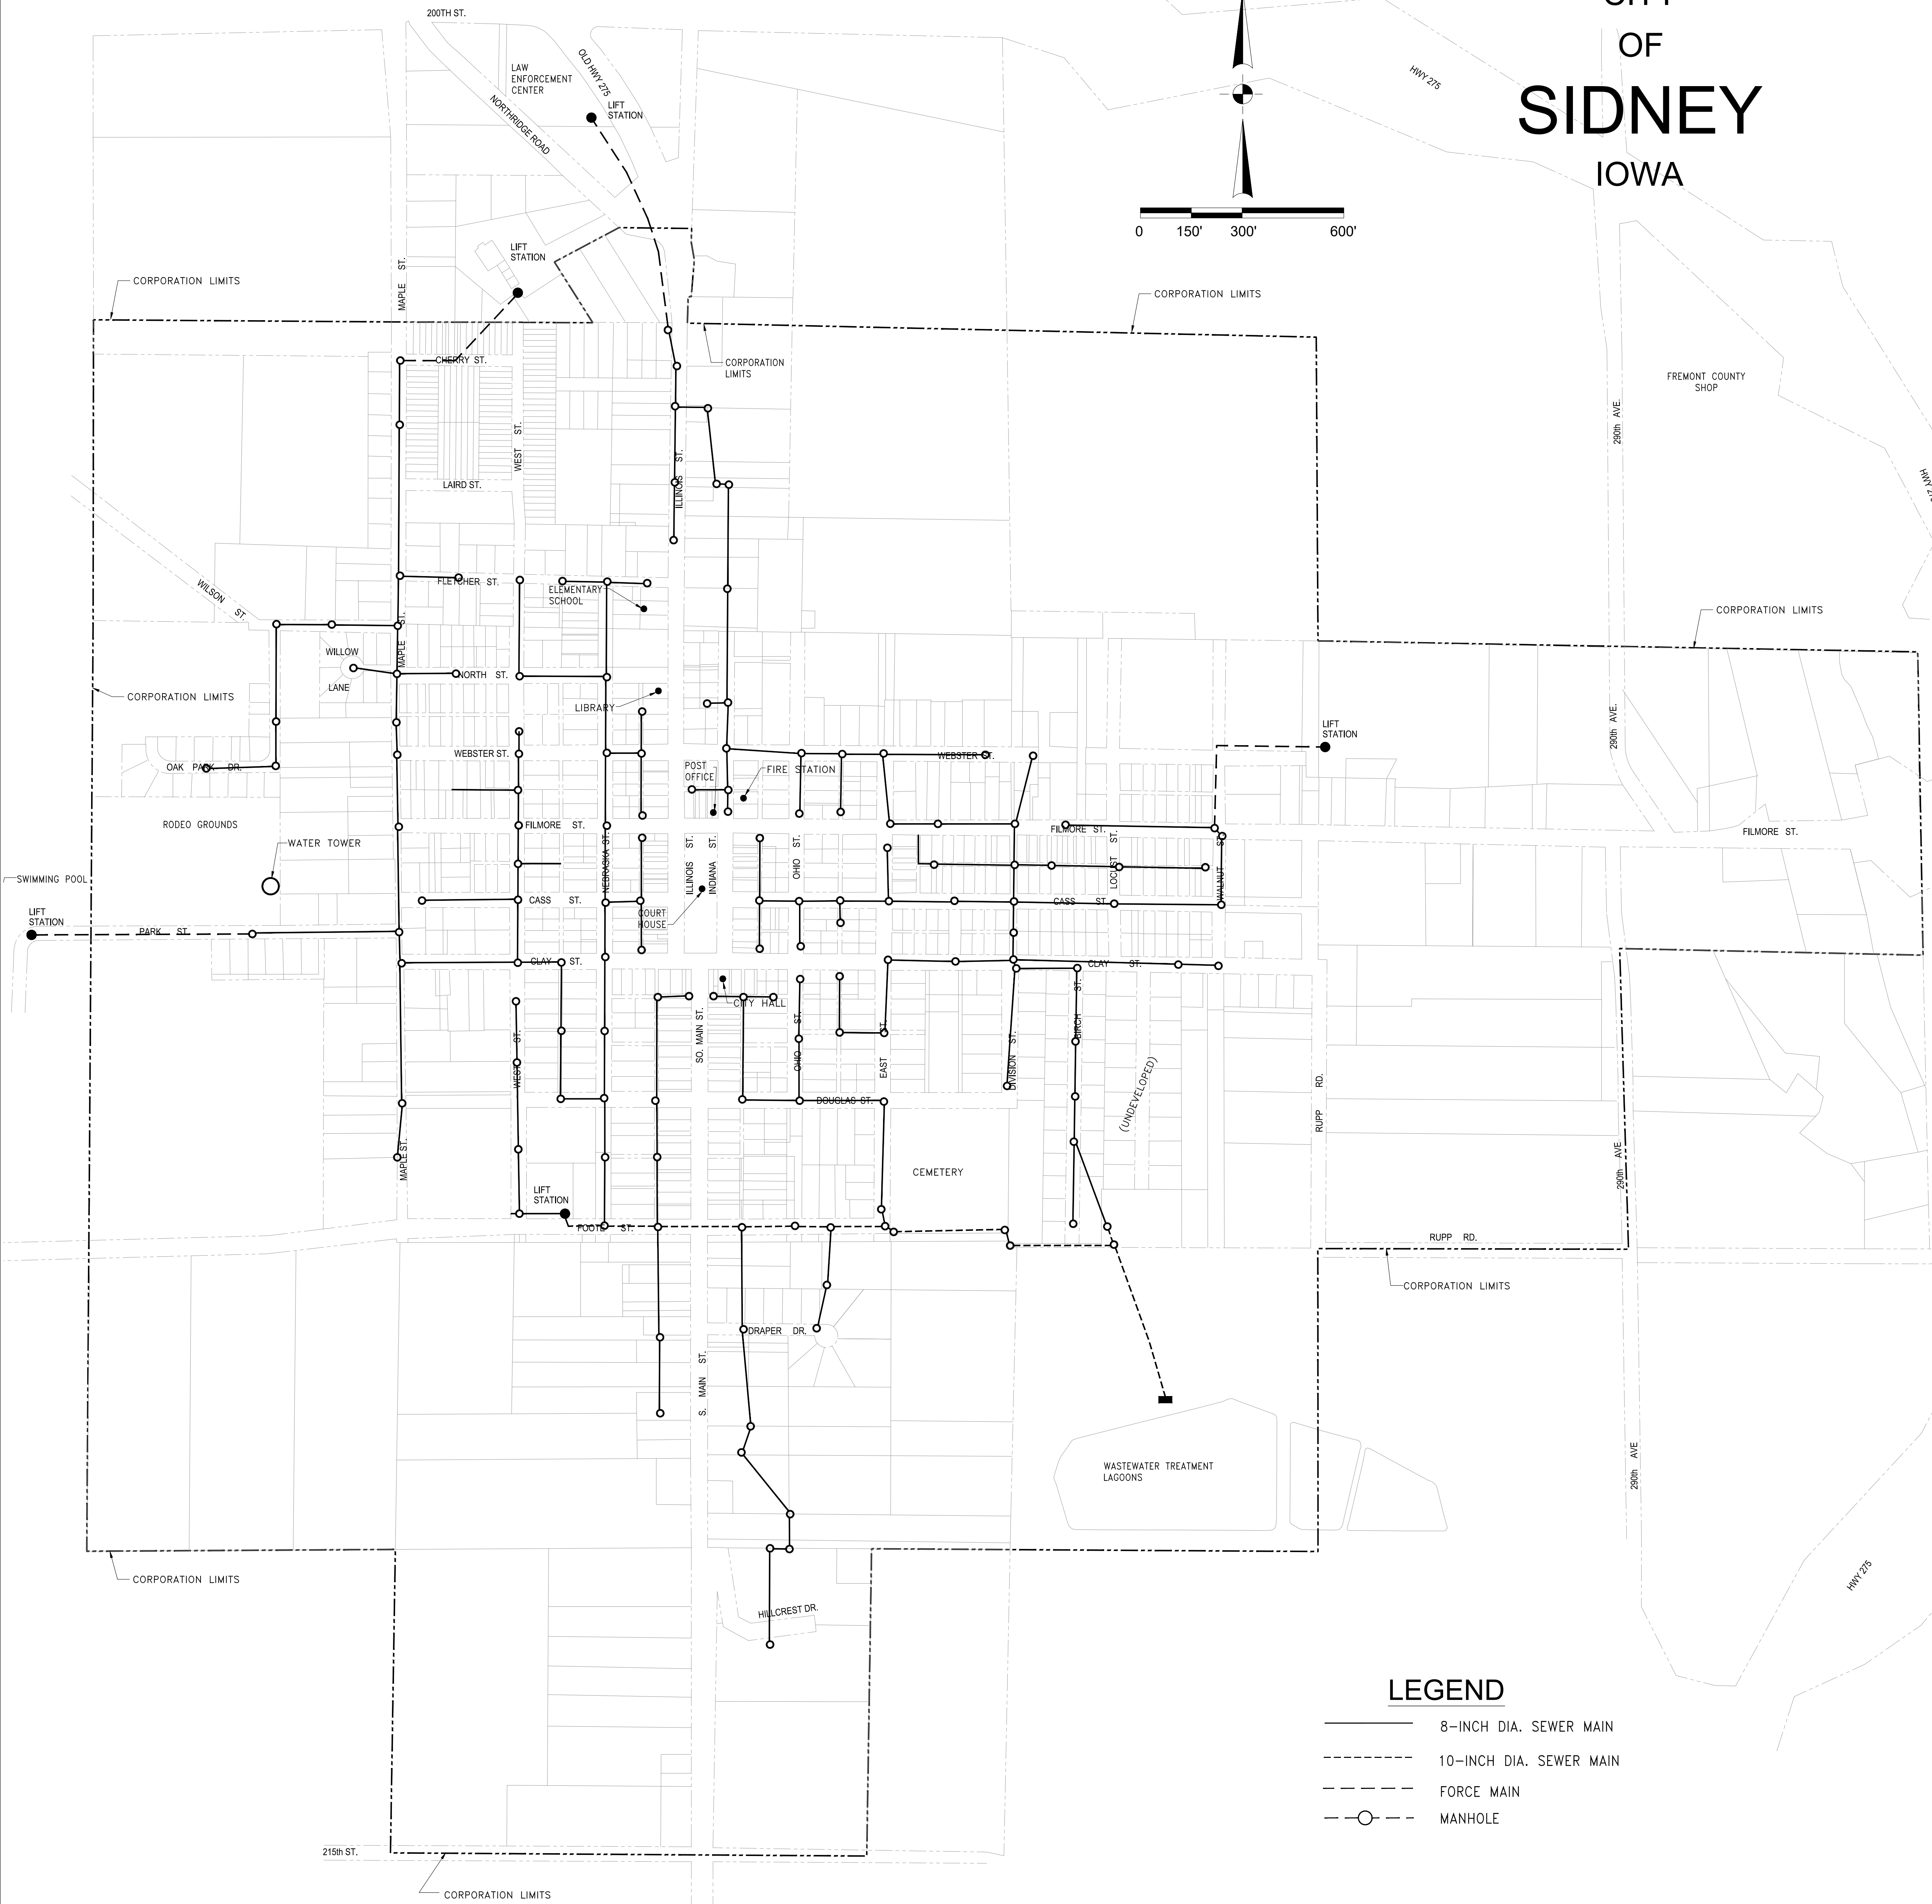


CITY OF SIDNEY IOWA

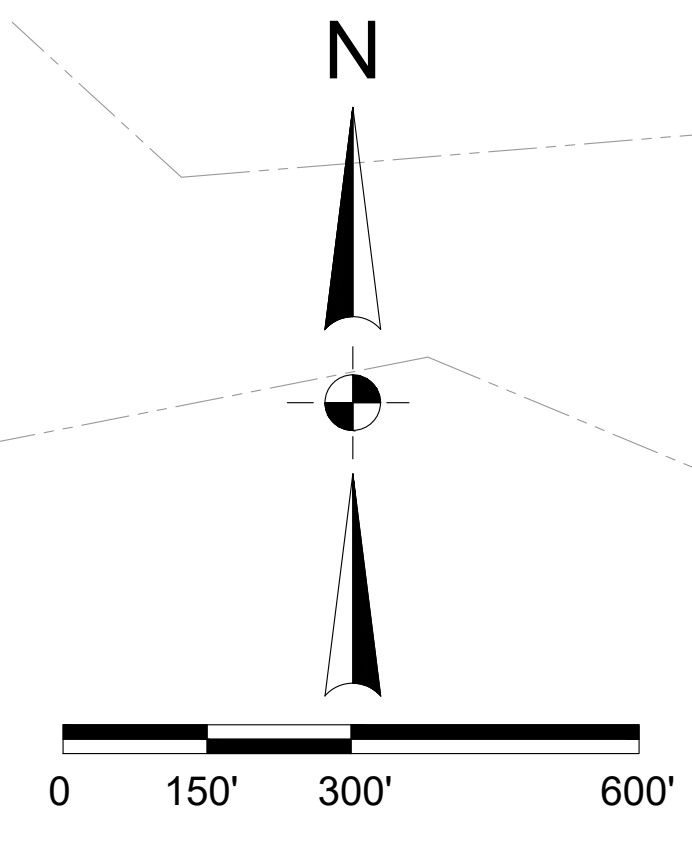

LEGEND

- 8-INCH DIA. SEWER MAIN
- - - 10-INCH DIA. SEWER MAIN
- - - FORCE MAIN
- MANHOLE

SANITARY SEWER SYSTEM

PREPARED BY
OLMSTED & PERRY
 CONSULTING ENGINEERS INC.
 OMAHA, NEBRASKA

NOTE:
 THIS MAP WAS PREPARED WITH
 INFORMATION SUPPLIED BY THE CITY.